



LEGENDA		PROIECTAT	EXISTENT
	Drum proiectat		
	Bordura		
	Indicativ		
	Sant betonat existent		
	Drum existent		
	Malajerie pentru canalizati		

*Handwritten signature and notes in blue ink.*

Expert/Nume Prenume		Semnatura		Referat Nr.:	
 Nr. O.R.C./an: J31/306/2007 C.U.I.: 21549410 Tel: 0743/151978 0745/063696		Beneficiar <b>COMUNA BOCSA</b> INFINTARE STATII DE AUTOBUZ IN LOCALITILE SALAJENI, BOCSA SI BORLA, COMUNA BOCSA, JUDETUL SALAJ LA DN 1 F		Scara 1:500 PLAN DE SITUATIE LOCALITATEA SALAJENI	
Sef proiect	ing. Girda Gabriel			Proiect nr.	429/2020
Proiectat	ing. Girda Gabriel			Faza P.T.H.	
Verificat	ing. Girda Elena			Planşa P04	

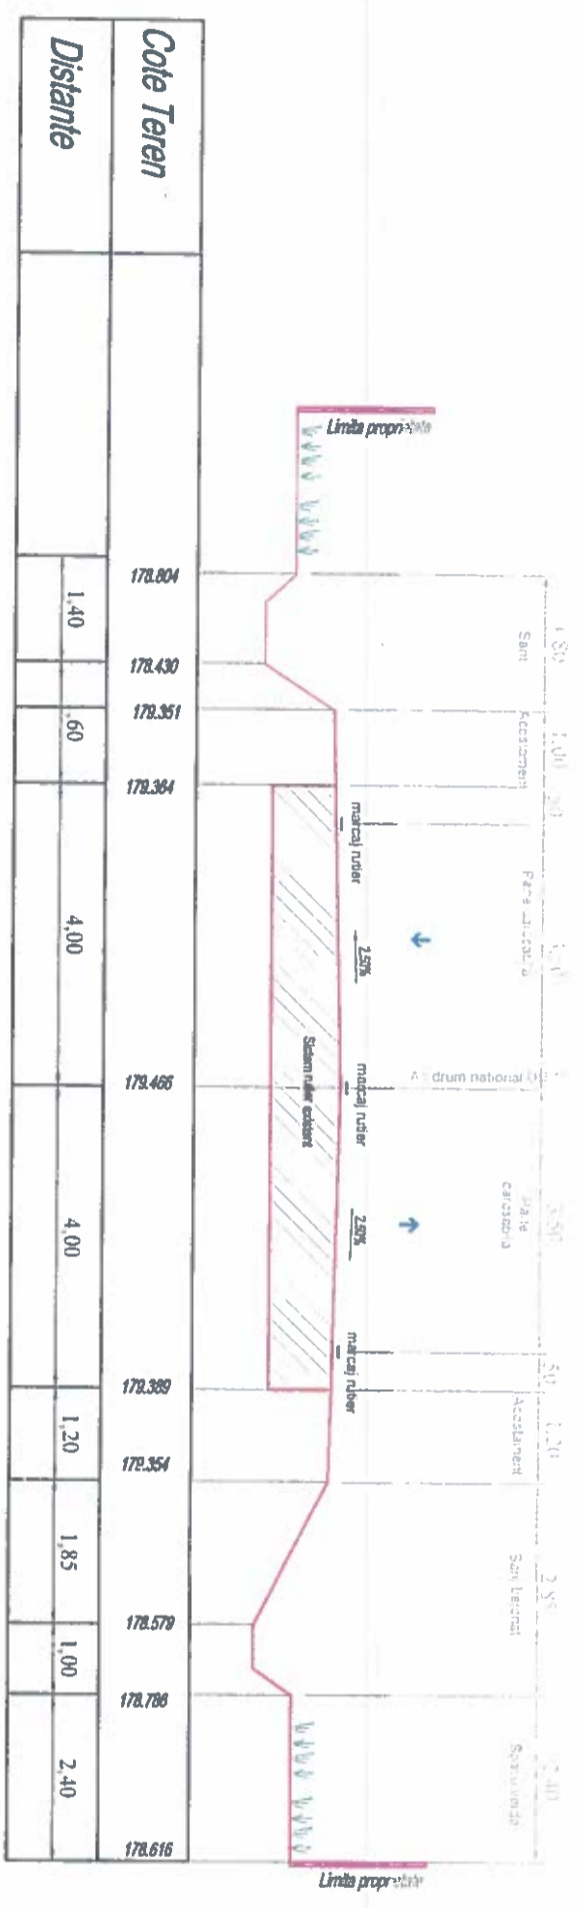

Profil Transversal km 106+23.74  
DN1F

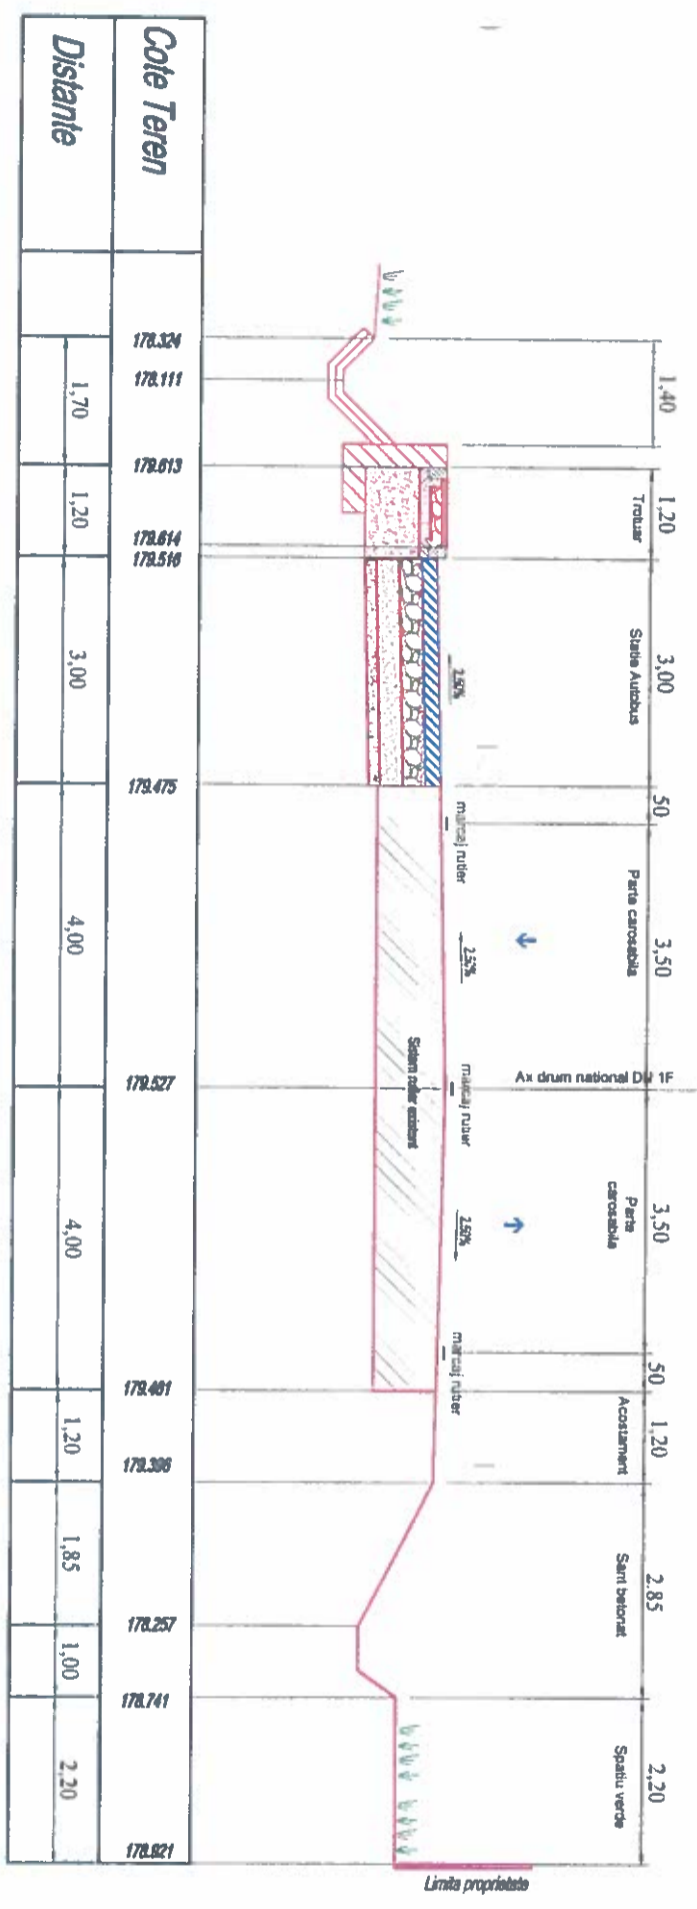


Expert/Numere Prenume		Semnatura		Referat Nr.:	
Beneficiar		COMUNA BOCSA			
Nr. O.R.C./an:		J31/306/2007			
C.U.I.: 21549410		PROIECT DE INFINTARE STATII DE AUTOBUZ IN LOCALITATE SALAJENI, BOCSA SI BORLA, COMUNA BOCSA, JUDETUL SALAJ LA DN 1 F			
Tel: 0743/151978					
0745/063696					
Beneficiar		COMUNA BOCSA			
PROIECT DE INFINTARE STATII DE AUTOBUZ IN LOCALITATE SALAJENI, BOCSA SI BORLA, COMUNA BOCSA, JUDETUL SALAJ LA DN 1 F					
Scara		PROIECT DE INFINTARE STATII DE AUTOBUZ IN LOCALITATE SALAJENI, BOCSA SI BORLA, COMUNA BOCSA, JUDETUL SALAJ LA DN 1 F			
1:100					
2021					
Project nr.		429/2020			
Faza		P.T.H.			
Planşa		T17			
Şef proiect		Ing. Girda Gabriel		Ing. Girda Gabriel	
Proiectat		Ing. Girda Gabriel		Ing. Girda Gabriel	
Verificat		Ing. Girda Elena		Ing. Girda Elena	





Profil Transversal km 106+122.32  
DN1F

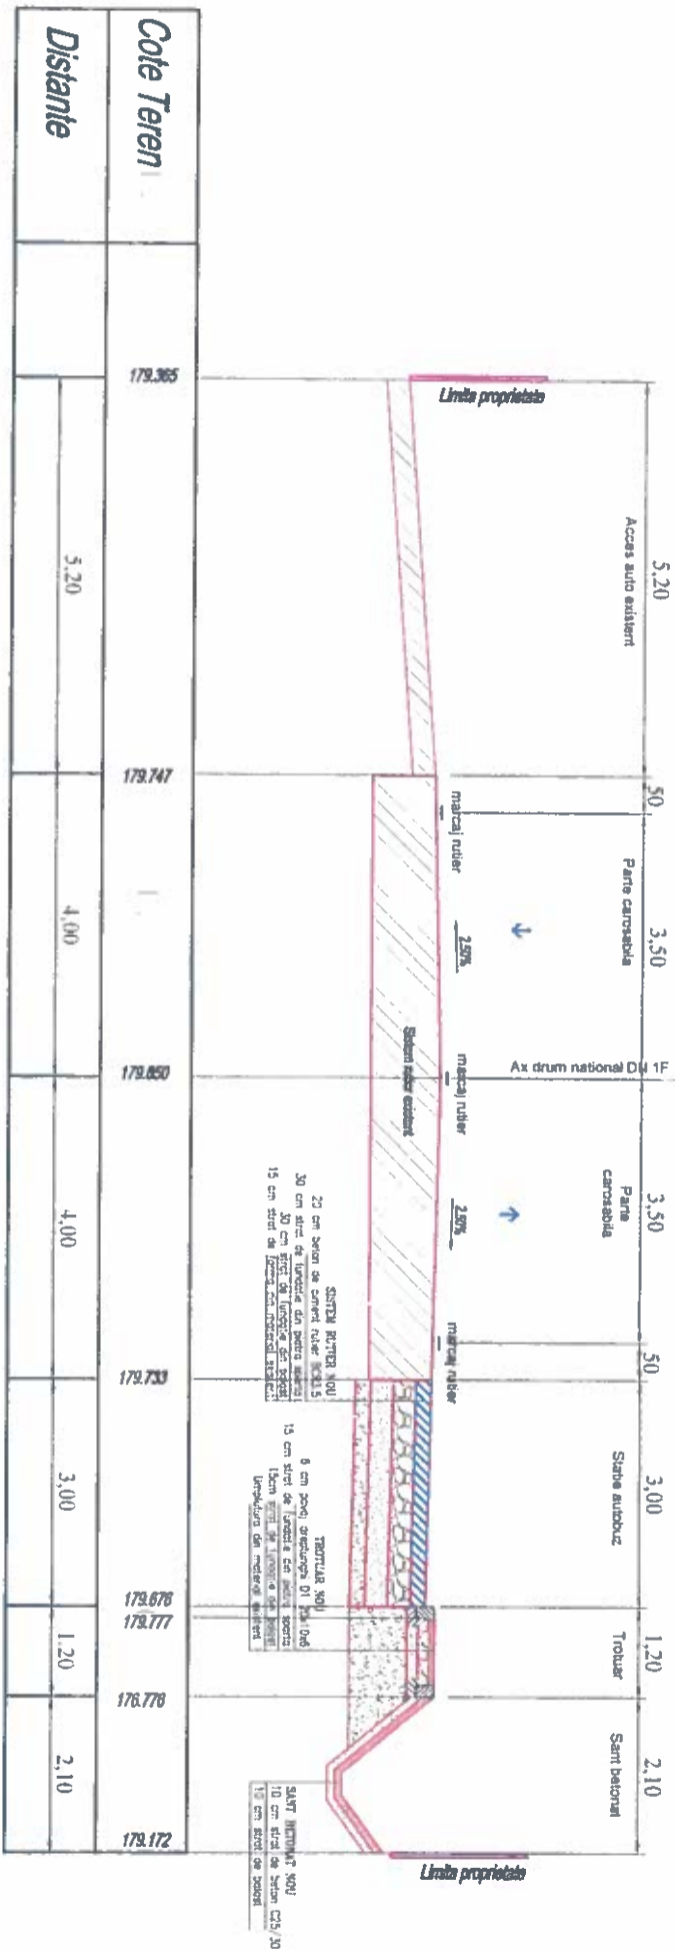


Cote Teren	179.365	179.747	179.650	179.730	179.676	179.777	176.776	179.172
Distanțe	5.20	4.00	1.20	2.10				


Expert/Nume Prenume	Semnatura	Referat Nr.:
<p><b>DINAMIC CONCEPT</b> Nr. O.R.C./an : 331/306/2007 C.U.I.: 21549410 Tel: 0743/151978 0745/063696</p>		
Beneficiar	<p>COMUNA BOCSA INFIINTARE STATII DE AUTOBUZ IN LOCALITILE SALAJENI, BOCSA SI BORLA, COMUNA BOCSA, JUDETUL SALAJ LA DN 1 F</p>	
Șef proiect	ing. Girda Gabriel	Scara 1:100
Proiectat	ing. Girda Gabriel	PROFILUL TRANSVERSAL LOCALITATEA SALAJENI KM 106+122.32
Verificat	ing. Girda Elena	2021
<p>Proiect nr. 429/2020 Faza P.T.H. Planșa T13</p>		





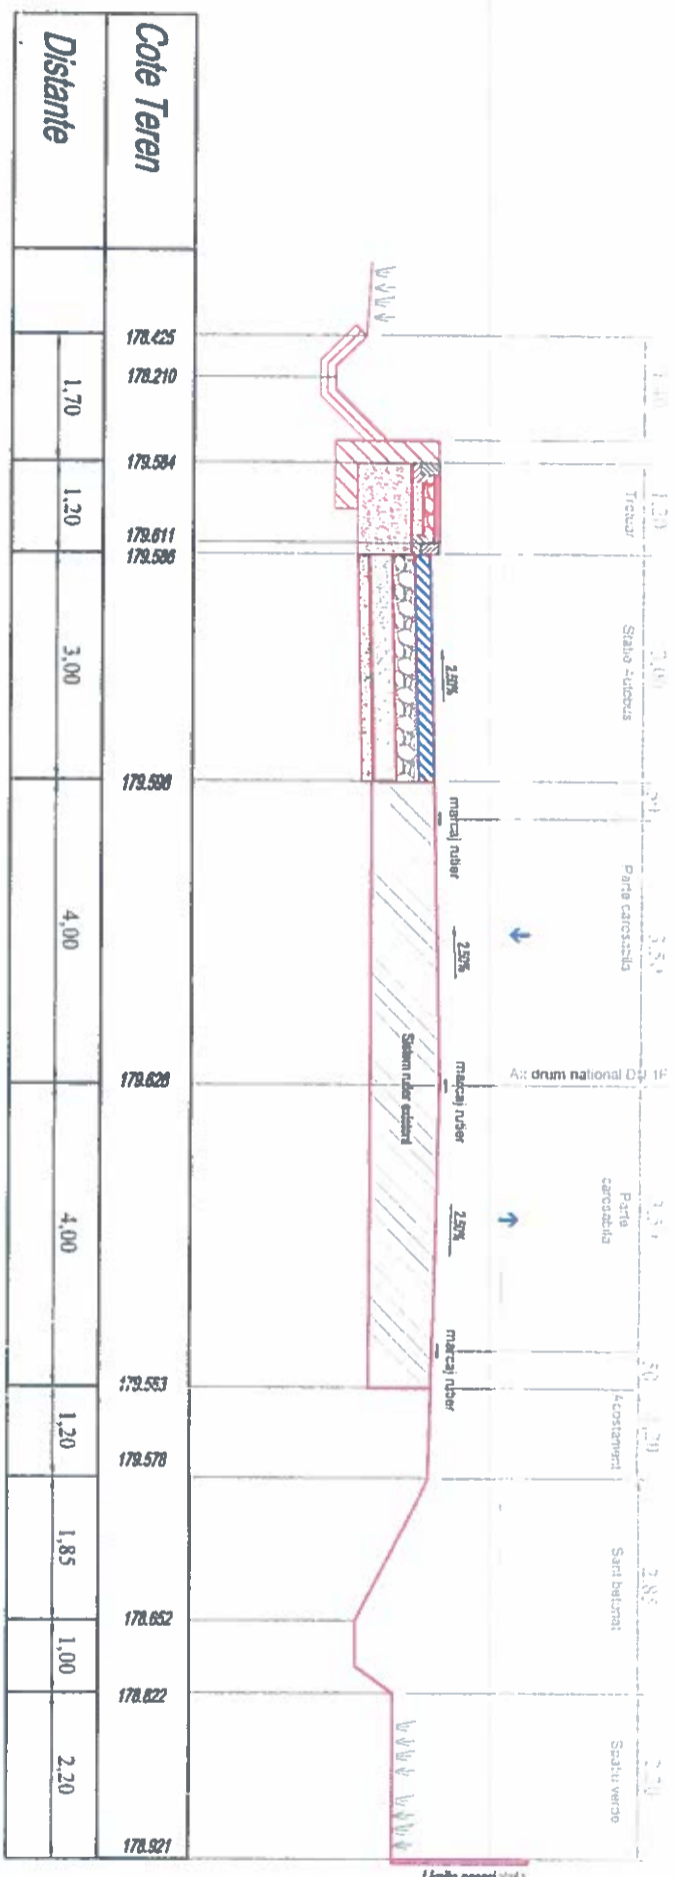

Profil Transversal km 106+188.10  
DN1F

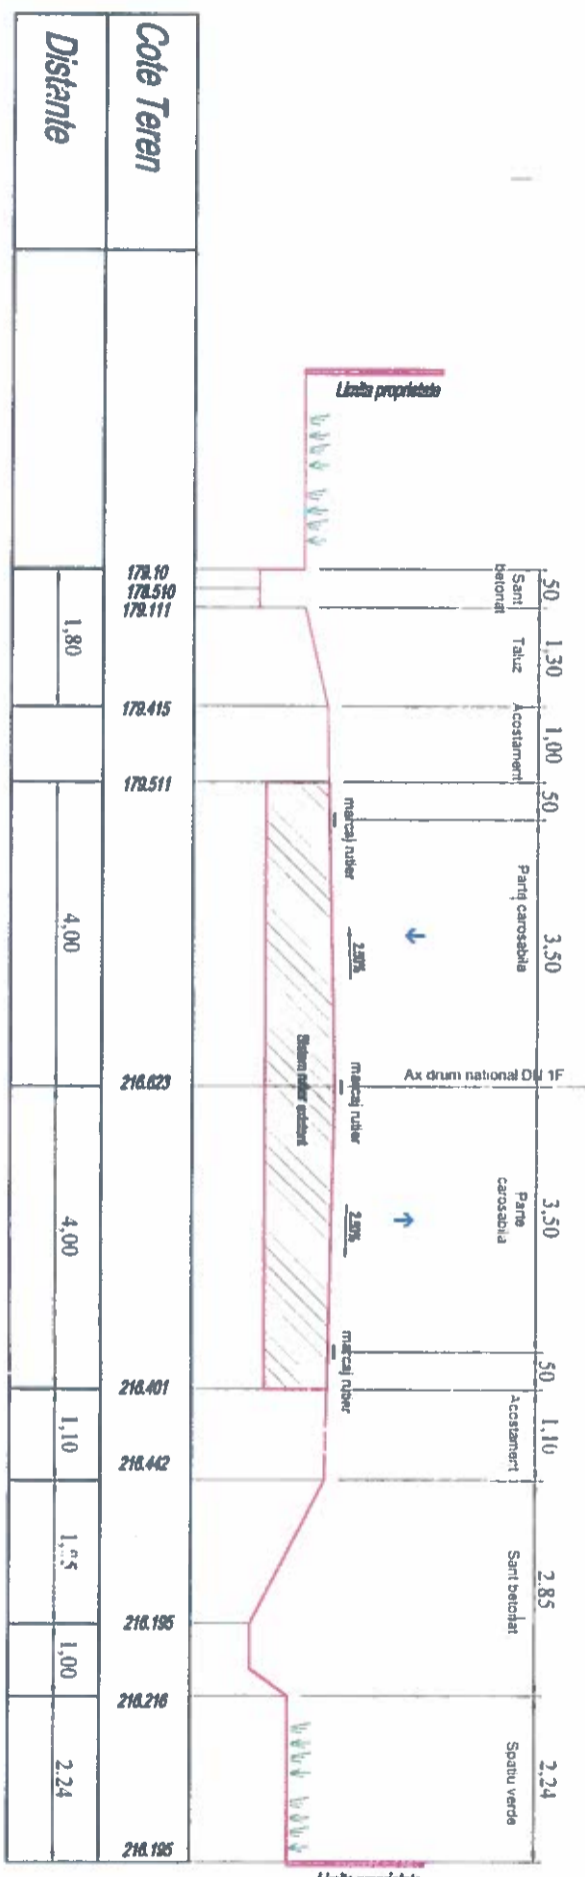

Expert/Nume Prenume		Semnatura		Referat Nr.:	
Beneficiar		COMUNA BOCSA		INFINITARE STATII DE AUTOBUZ IN LOCALITILE SALAJENI, BOCSA SI BORLA, COMUNA BOCSA, JUDETUL SALAJ LA DN 1 F	
Nr. O.R.C./an : J31/306/2007		Beneficiar		PROFIE	
C.U.I.: 21549410		Proiect		SCARA	
Tel: 0743/151978		Proiectat		1:100	
0745/063696		Verificat		2021	
Sef proiect		ing. Girda Gabriel		Faza	
Proiectat		ing. Girda Gabriel		P.T.H.	
Verificat		ing. Girda Elena		Planşa T18	

